


NORTH

RESIDENTIAL PROJECT - AMHERST ROAD

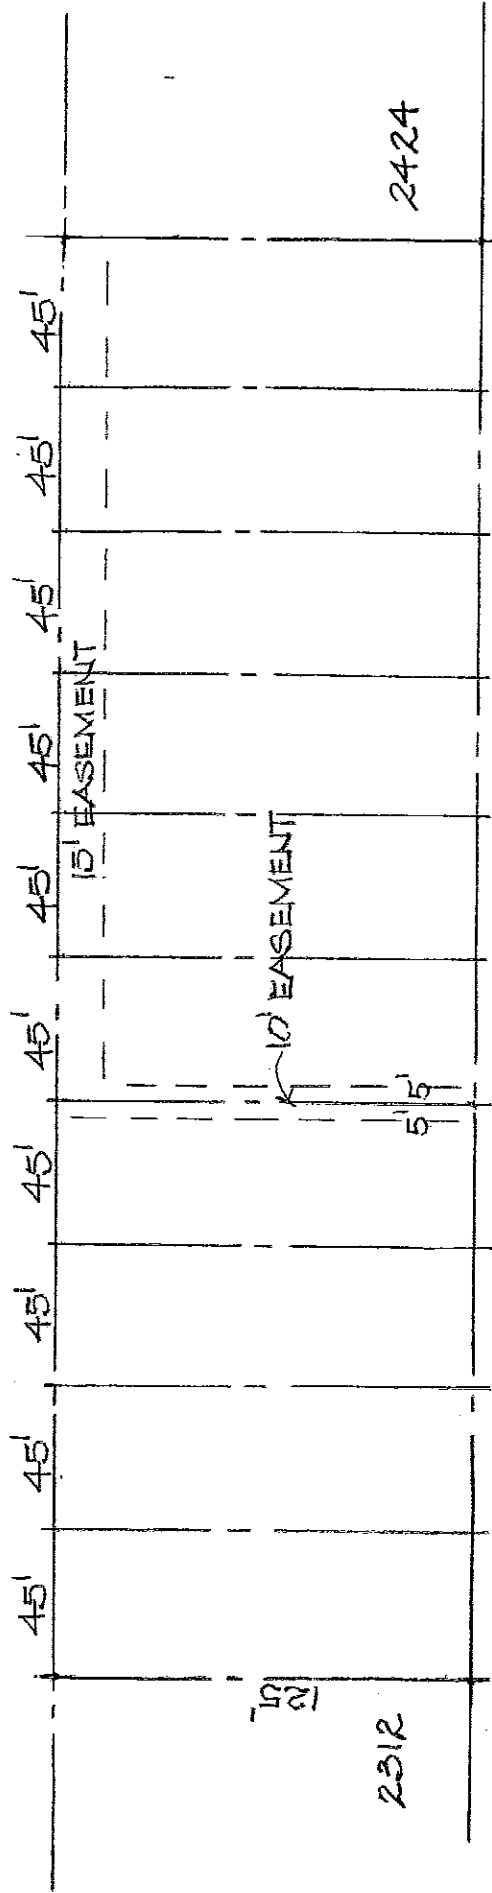

AMHERST ROAD

66' R.O.W.

EXIST STORM SEWER

2403	2405	2407	2409	2411	2413	2415	2417	2419	2421	2423
1" = 60' 8-2011										

TOM GOFF BUILDER