

PROPERTY SCHEDULE

PARCEL NO.	OWNER (FORMER)	ACRES	INTEREST	ACQUISITION PROGRAM	YEAR OF GRANT
-	CITY OF MIDDLETON	167.2	FEE SIMPLE	AIP-0713-54-05	2002
A1	CITY OF MIDDLETON	14.0	FEE SIMPLE	AIP-0713-54-05	2002
A2	CITY OF MIDDLETON	50.3	FEE SIMPLE	AIP-0713-54-05	2002
1	PLANE VIEW FARMS	7.34	FEE SIMPLE	AIP-0713-54-05	2002
2	MEINHOLZ	25.34	FEE SIMPLE	AIP-0713-54-05	2002
3	LEO & CAROL ZIEGLER	27.64	CLEAR ZONE EASEMENT	AIP-0713-54-05	2002
4	TOWN OF MIDDLETON	5.64	AVIGATION EASEMENT	AIP-0713-54-05	2002
5	ARNDT	6.964	AVIGATION EASEMENT	AIP-0713-54-05	2002

TOTALS:	264.18	FEE SIMPLE
	6.544	AVIGATION EASEMENT
	27.64	CLEAR ZONE EASEMENT

FUTURE ACQUISITION


AREA	ACQUISITION PROGRAM	OWNER	TITLE	DATE OF ACQUISITION	ACREAGE
0		LEO & CAROL ZIEGLER	FEE SIMPLE		46.47
0		ZIEGLER TR, MARIE L REV TR	FEE SIMPLE		5.67
0		JAME & MARY ELLEN RIPP	FEE SIMPLE		1.10
0		ZIEGLER TR, MARIE L REV TR	FEE SIMPLE		2.68
0		LEO & CAROL ZIEGLER	FEE SIMPLE		5.55
0		LEO & CAROL ZIEGLER	CLEAR ZONE EASEMENT		12.84
0		ZIEGLER TR, MARIE L REV TR	CLEAR ZONE EASEMENT		11.64
0		TOWN OF MIDDLETON	FEE SIMPLE		5.64
0		TOWN OF MIDDLETON	AVIGATION EASEMENT		5.06
0		ARNDT	AVIGATION EASEMENT		3.16
0		ARNDT	FEE SIMPLE		1.73
0		EMMA M. MEINHOLZ	FEE SIMPLE		24.96
0		BALLWEG, MARK R & CYNTHIA L	FEE SIMPLE		0.86
0		MUNZ, DONALD	FEE SIMPLE		1.49
0		WAGNER, JEROME J & THERESA M	FEE SIMPLE		35.14
0		ZIEGLER, STEVEN G & JOAN W	FEE SIMPLE		7.0
0		WAGNER, KEVIN & WAYNE	FEE SIMPLE		28.07
0		ZIEGLER, CHERYL & GREGORY	FEE SIMPLE		10.07
0		AIRPORT ROAD LLC	FEE SIMPLE		3.5
0		AIRPORT ROAD LLC	FEE SIMPLE		3.3

TOTALS:	183.23	FEE SIMPLE
	8.22	AVIGATION EASEMENT
	24.48	CLEAR ZONE EASEMENTS

NOTE: ALL ACREAGE FOR FUTURE ACQUISITION ARE ESTIMATED UNTIL OFFICIALLY SURVEYED



DRAFT

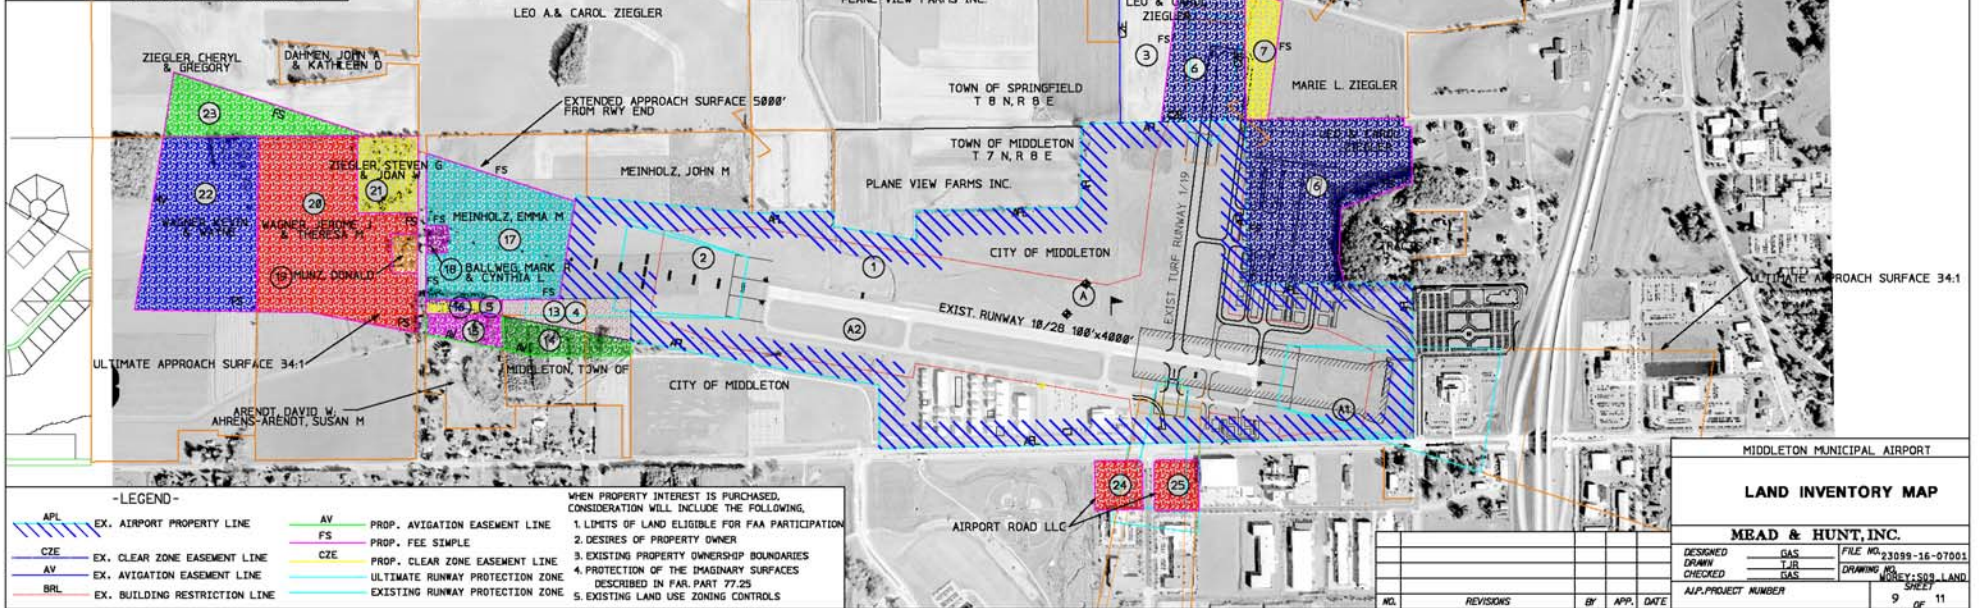

-LEGEND-

	EX. AIRPORT PROPERTY LINE		AV	PROP. AVIGATION EASEMENT LINE
	EX. CLEAR ZONE EASEMENT LINE		FS	PROP. FEE SIMPLE
	EX. AVIGATION EASEMENT LINE		CZE	PROP. CLEAR ZONE EASEMENT LINE
	EX. BUILDING RESTRICTION LINE			ULTIMATE RUNWAY PROTECTION ZONE
				EXISTING RUNWAY PROTECTION ZONE

WHEN PROPERTY INTEREST IS PURCHASED, CONSIDERATION WILL INCLUDE THE FOLLOWING:
 1. LIMITS OF LAND ELIGIBLE FOR FAA PARTICIPATION
 2. DESIRES OF PROPERTY OWNER
 3. EXISTING PROPERTY OWNERSHIP BOUNDARIES
 4. PROTECTION OF THE IMAGINARY SURFACES DESCRIBED IN PAR. PART 77.25
 5. EXISTING LAND USE ZONING CONTROLS

MIDDLETON MUNICIPAL AIRPORT
LAND INVENTORY MAP

MEAD & HUNT, INC.

DESIGNED	GAS	FILE NO.	23099-16-07001
DRAWN	LJL	DRAWING NO.	
CHECKED	GAS	SHEET	NO. 9 OF 11

NO.	REVISIONS	BY	APP.	DATE